



**METRO MANILA CANCER CENTER
A3 SUBMISSION**

Maria Sofia Reyes Gomez
2013-14230
Arch 142 WFYZQR
Prof. Gerard Lico

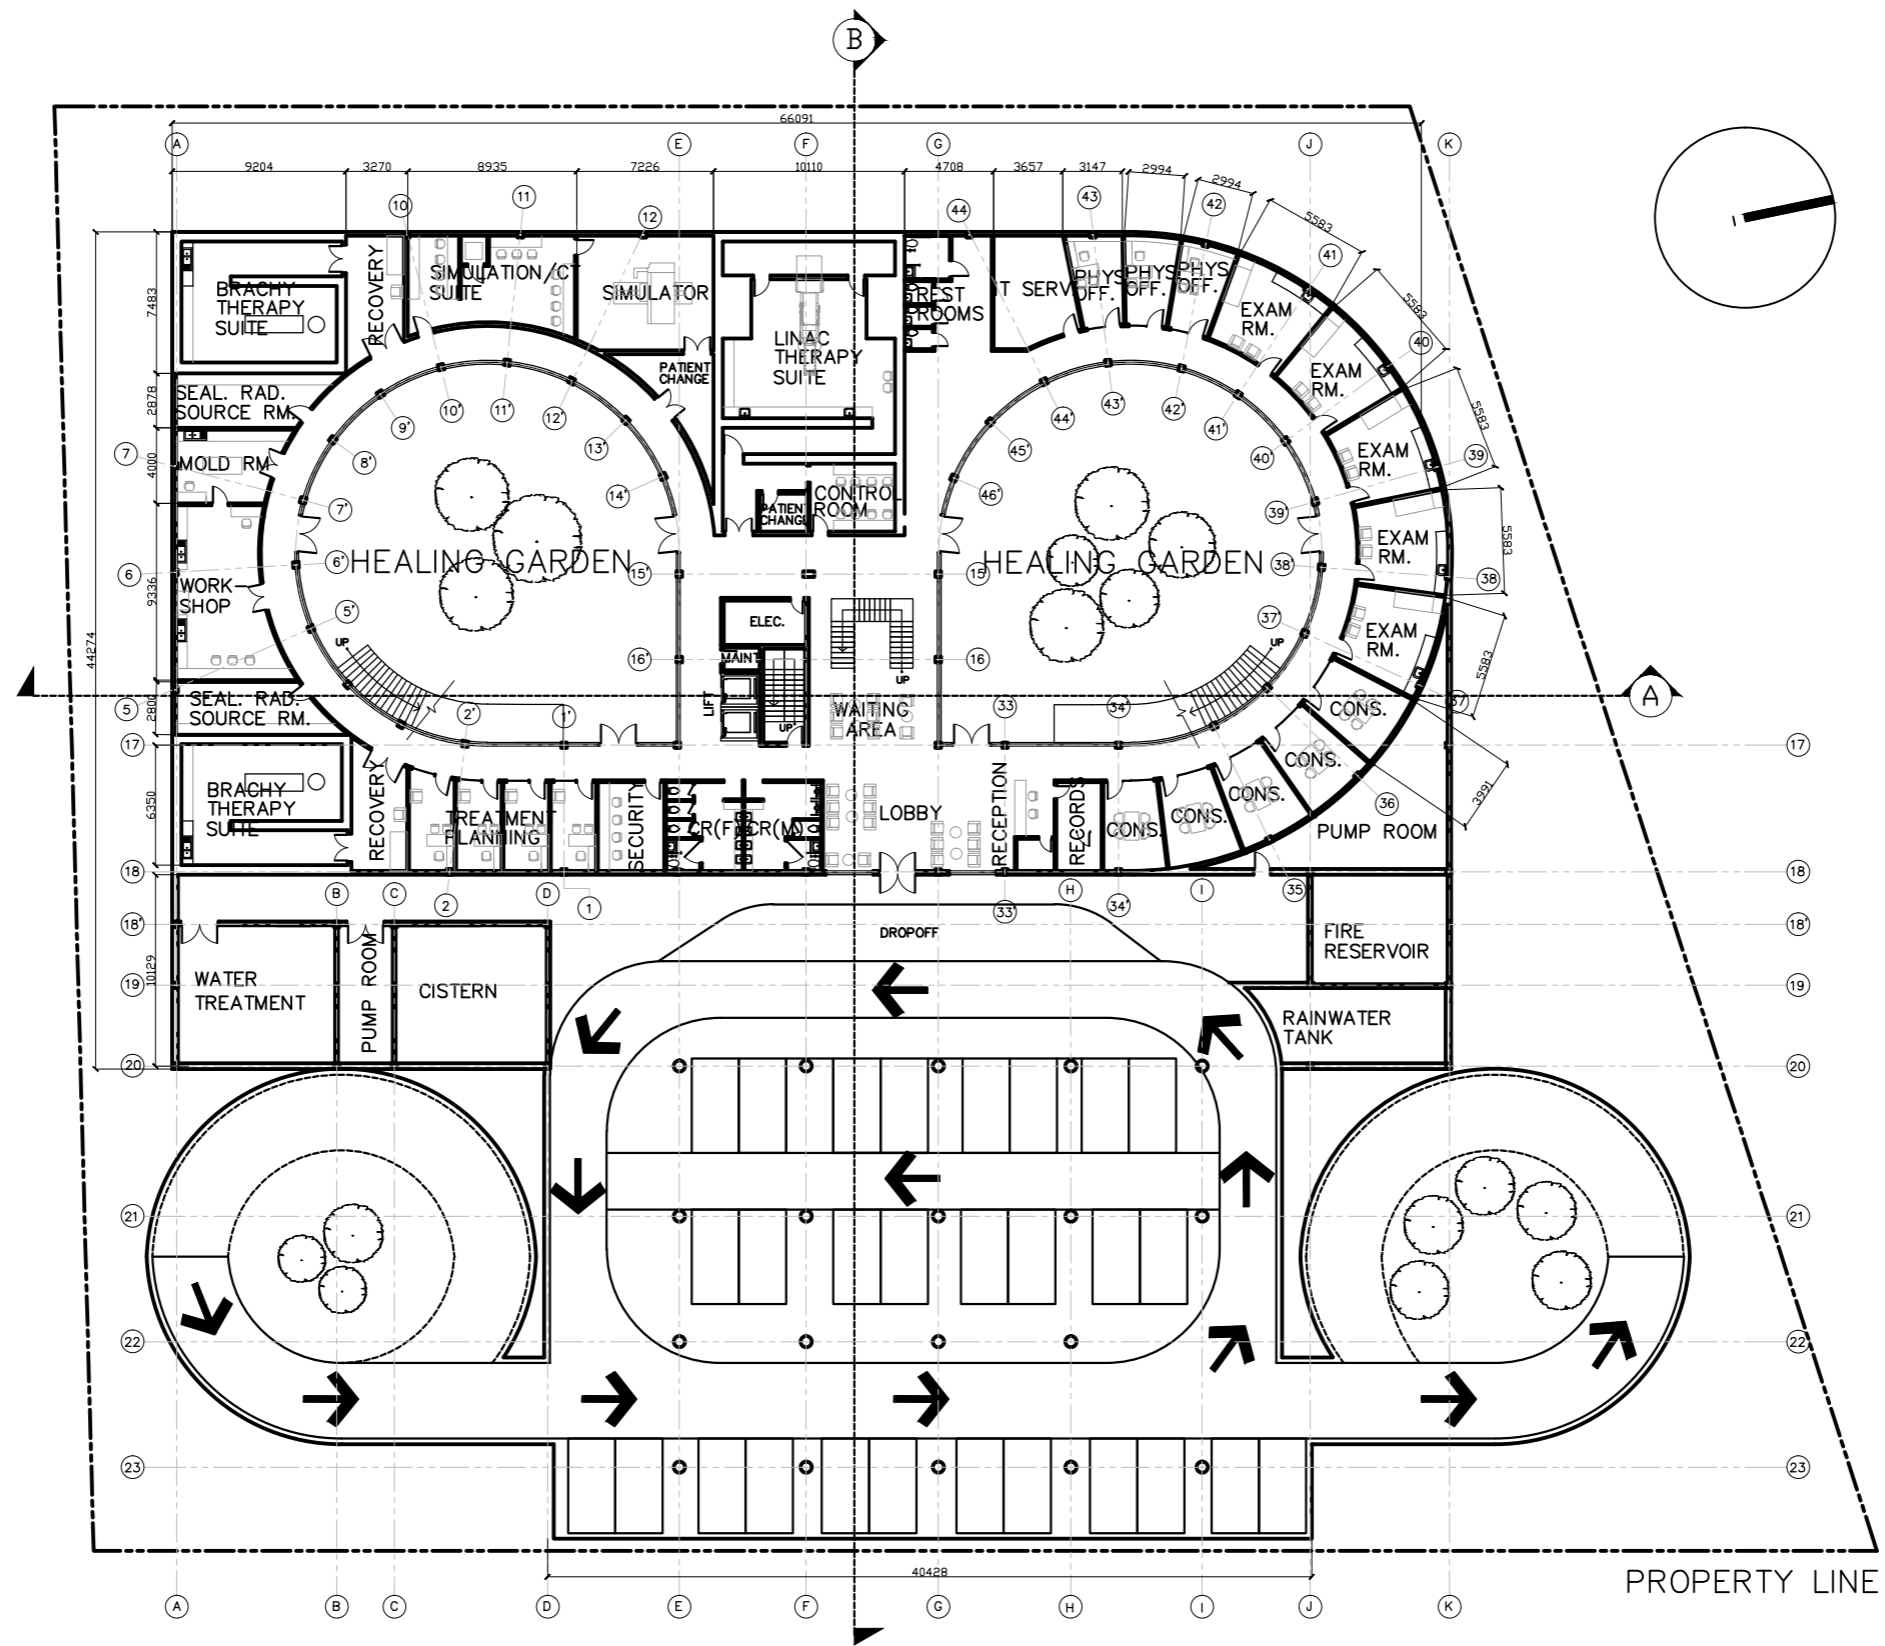


BASEMENT FLOOR PLAN
1:400 MTS.

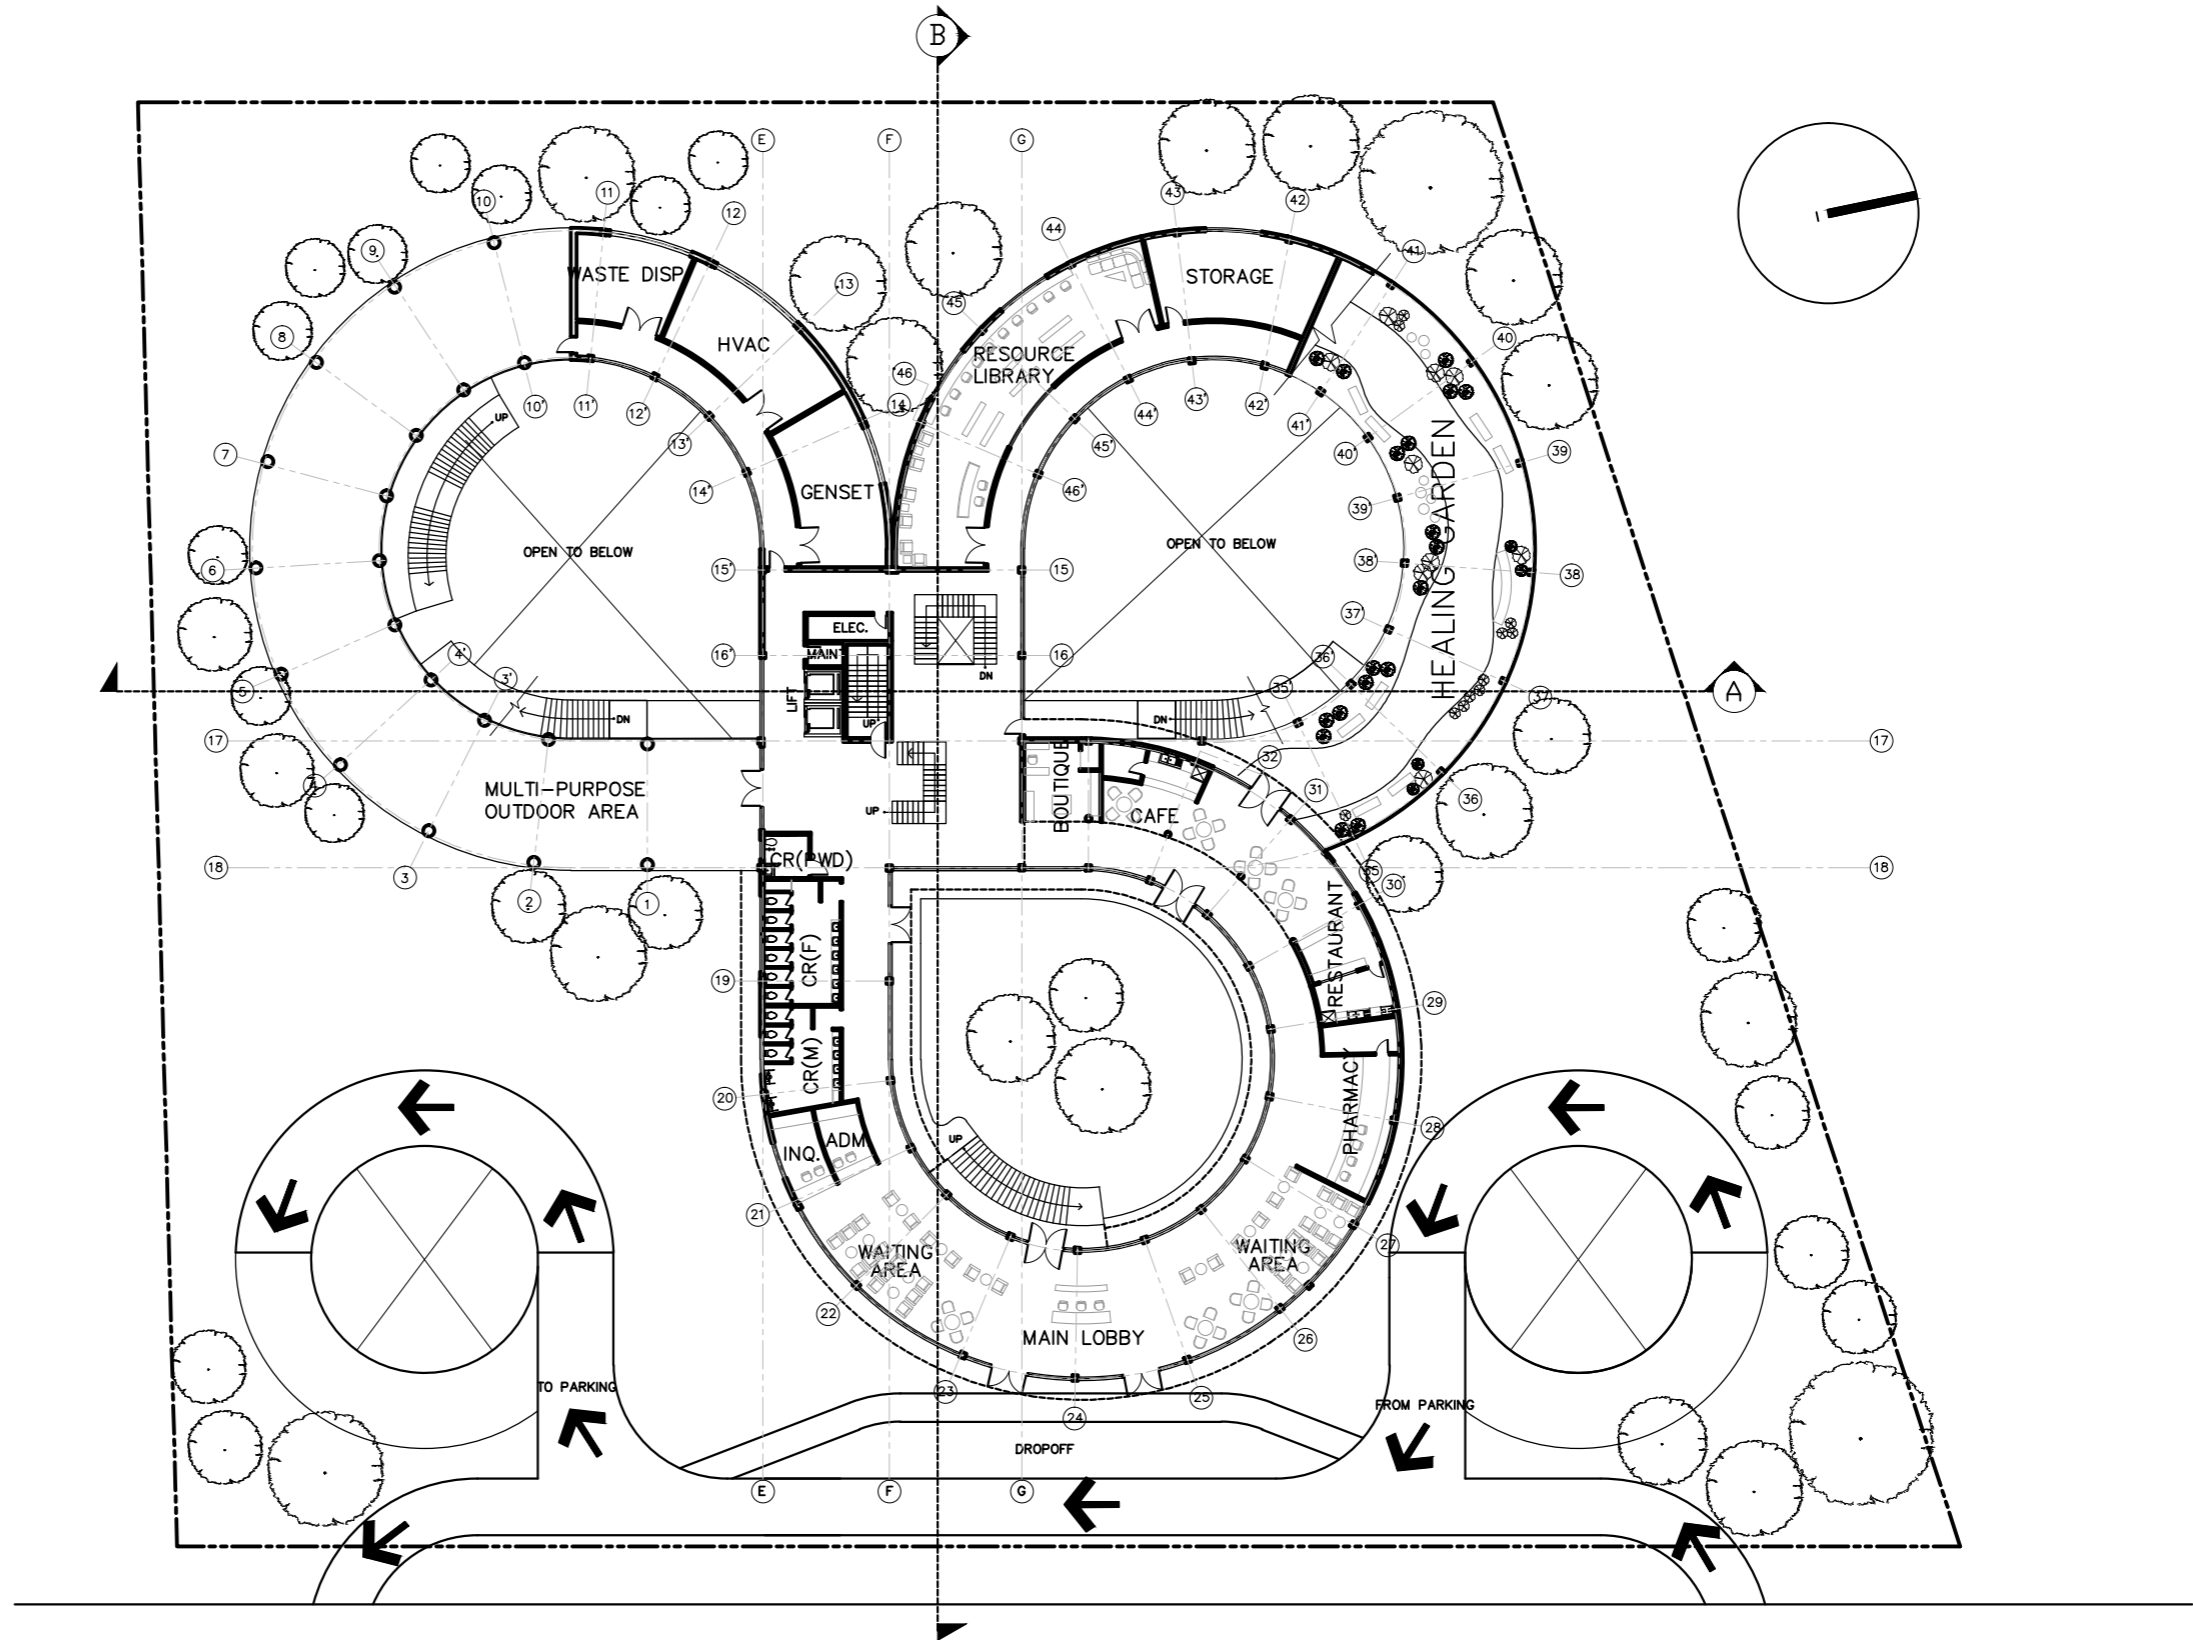


EAST AVENUE


GROUND FLOOR PLAN ON SITE
1:400 MTS.

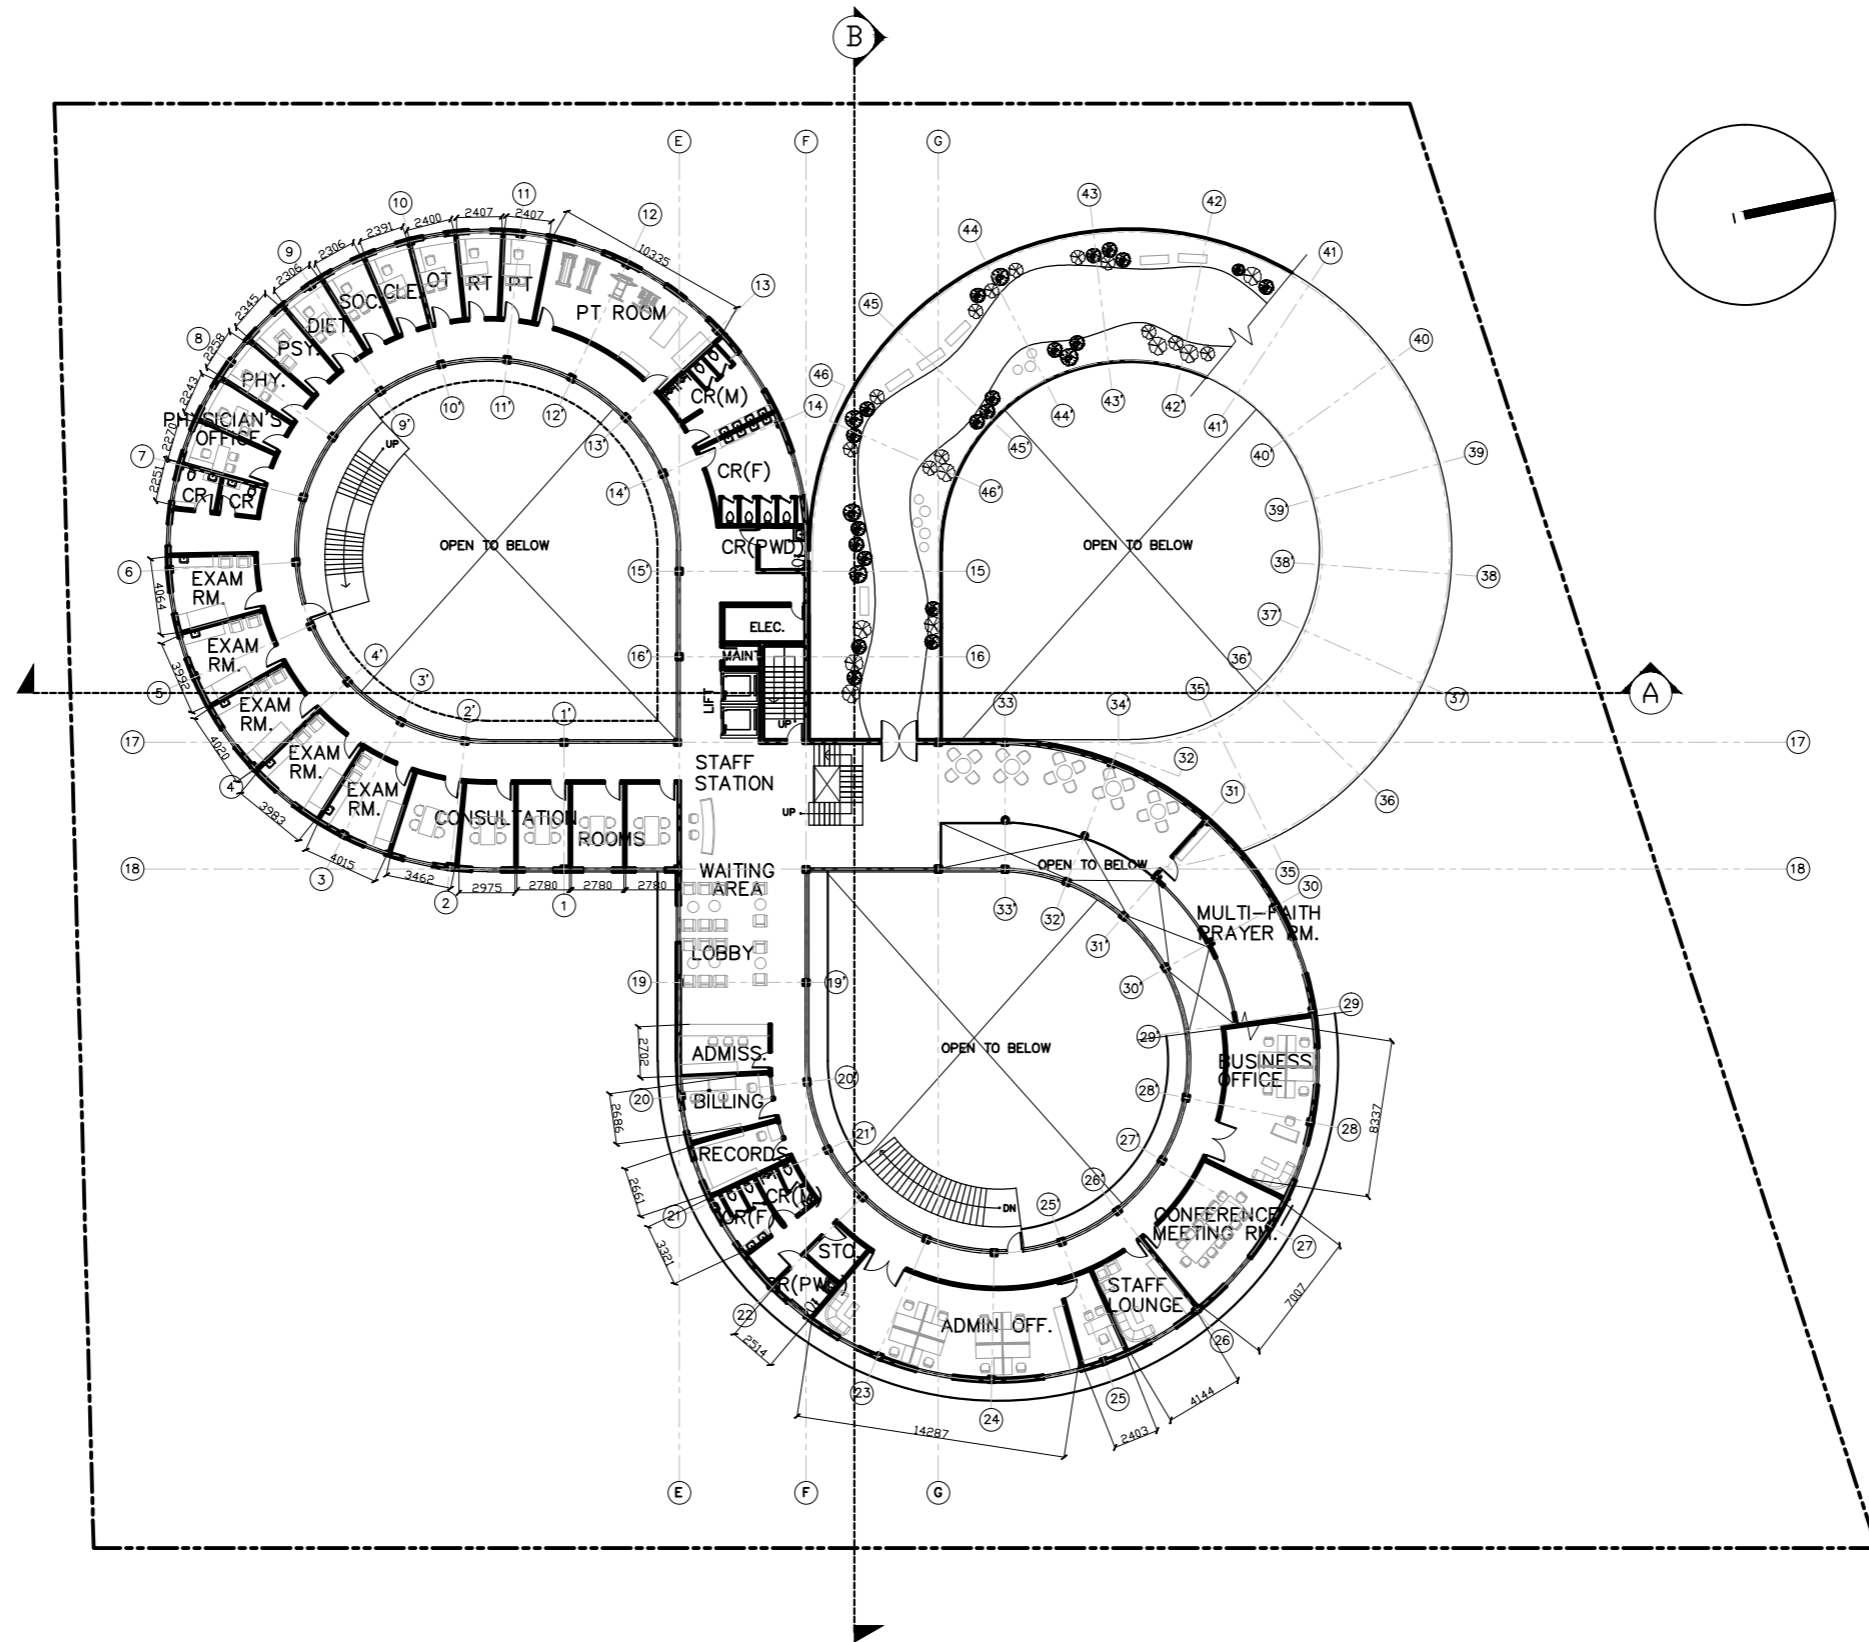

SECOND FLOOR PLAN
1:400 MTS.

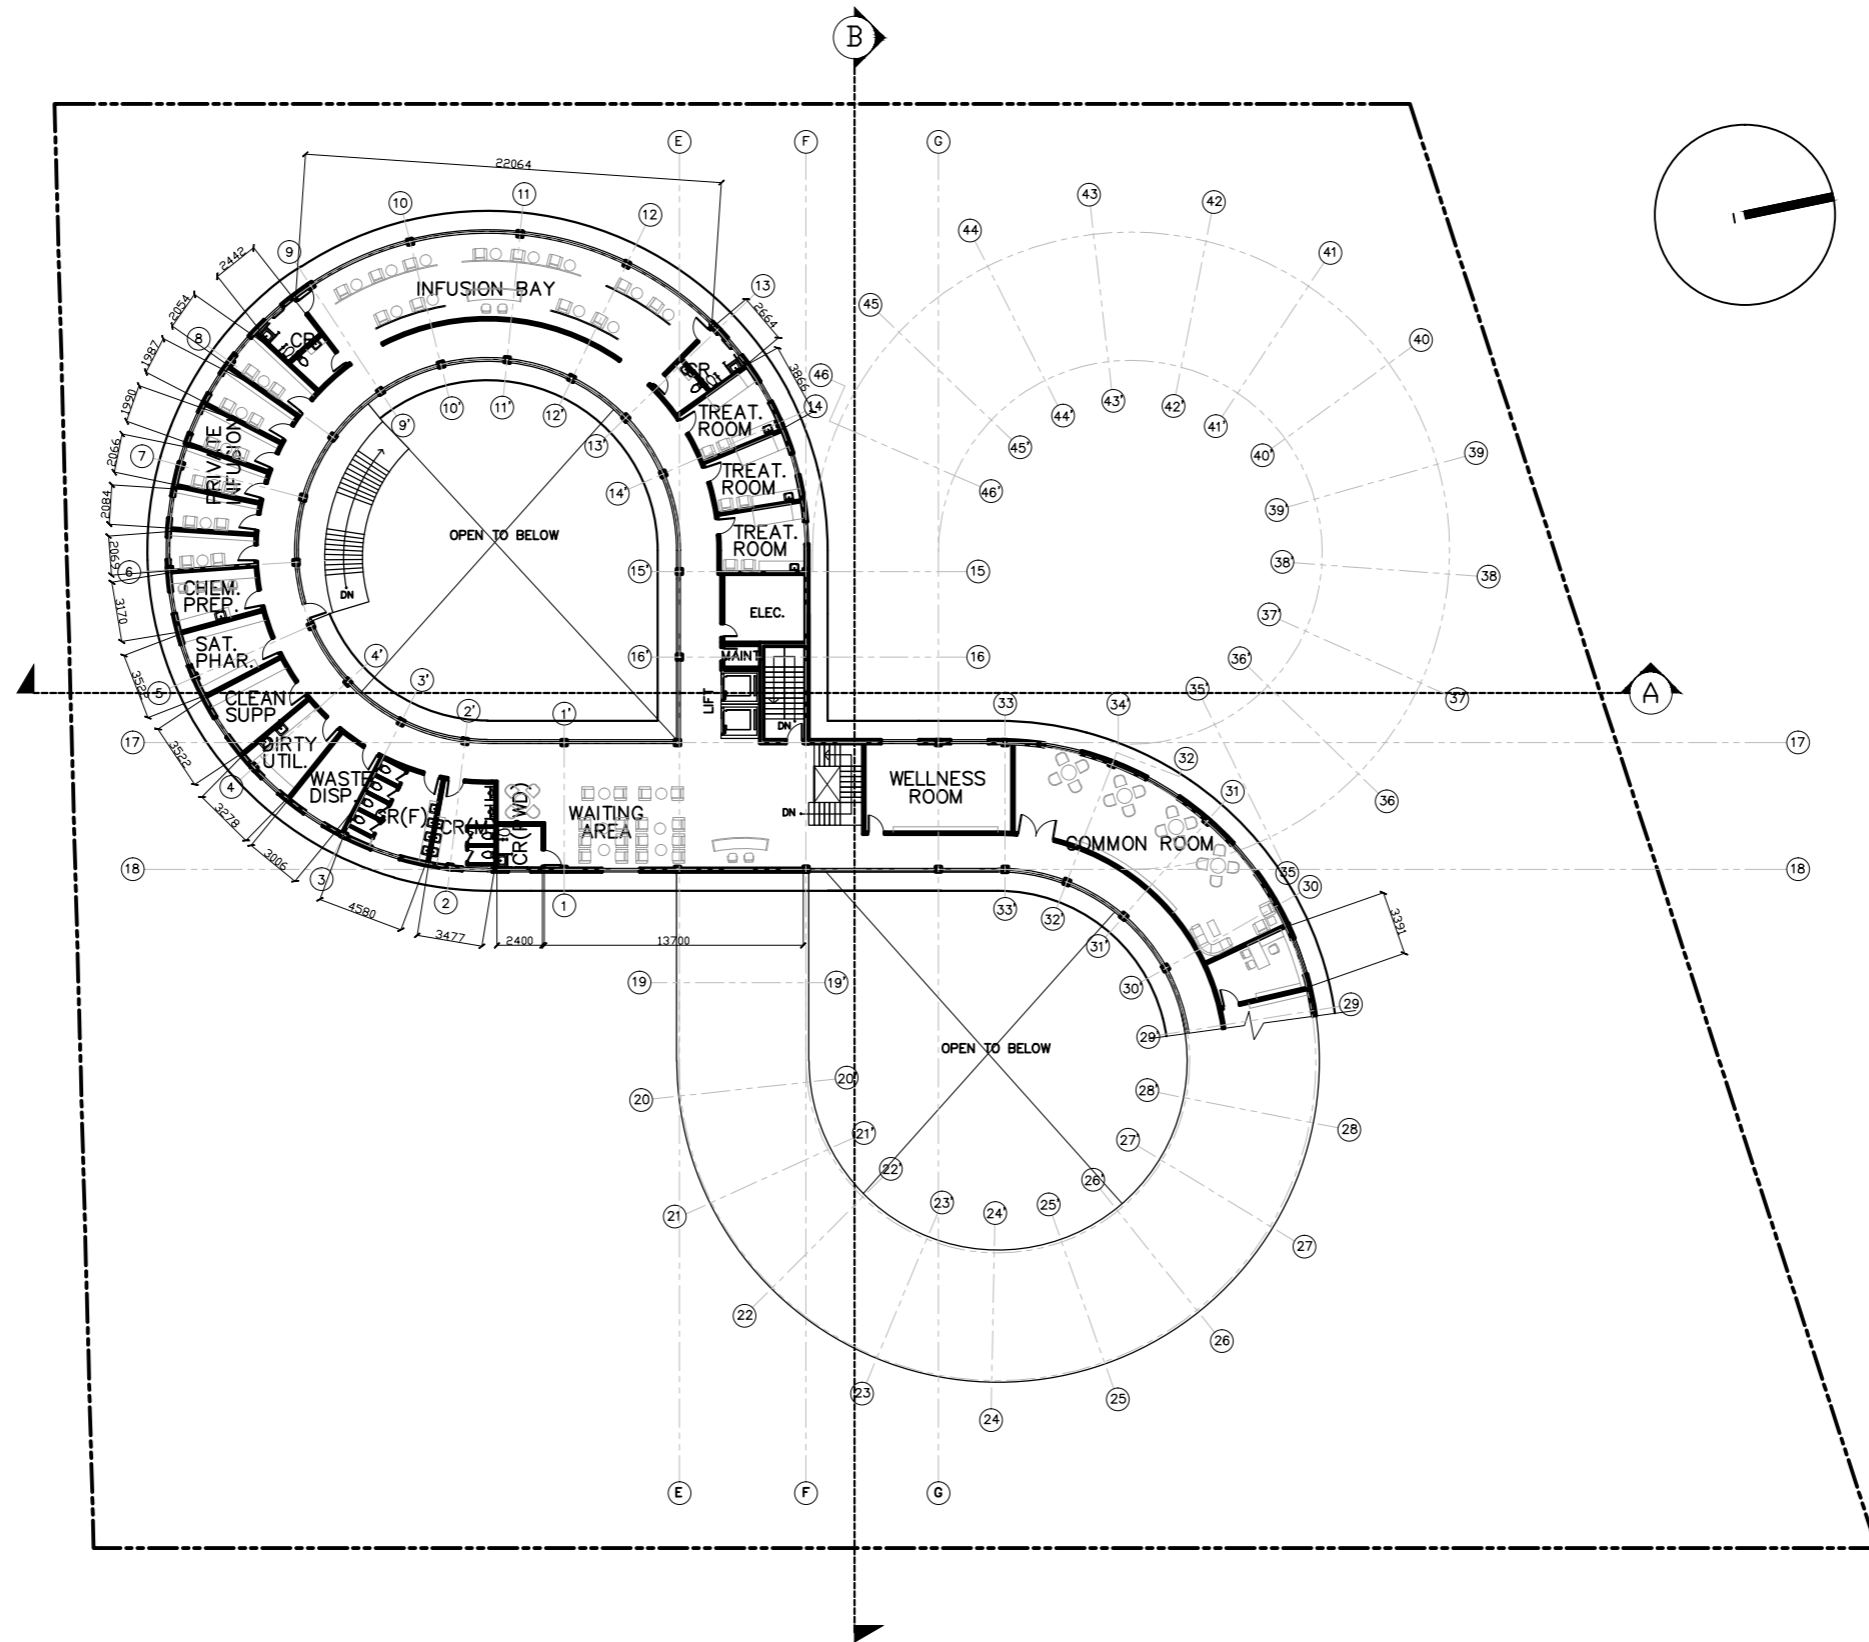

THIRD FLOOR PLAN ON SITE
 1:400 MTS.

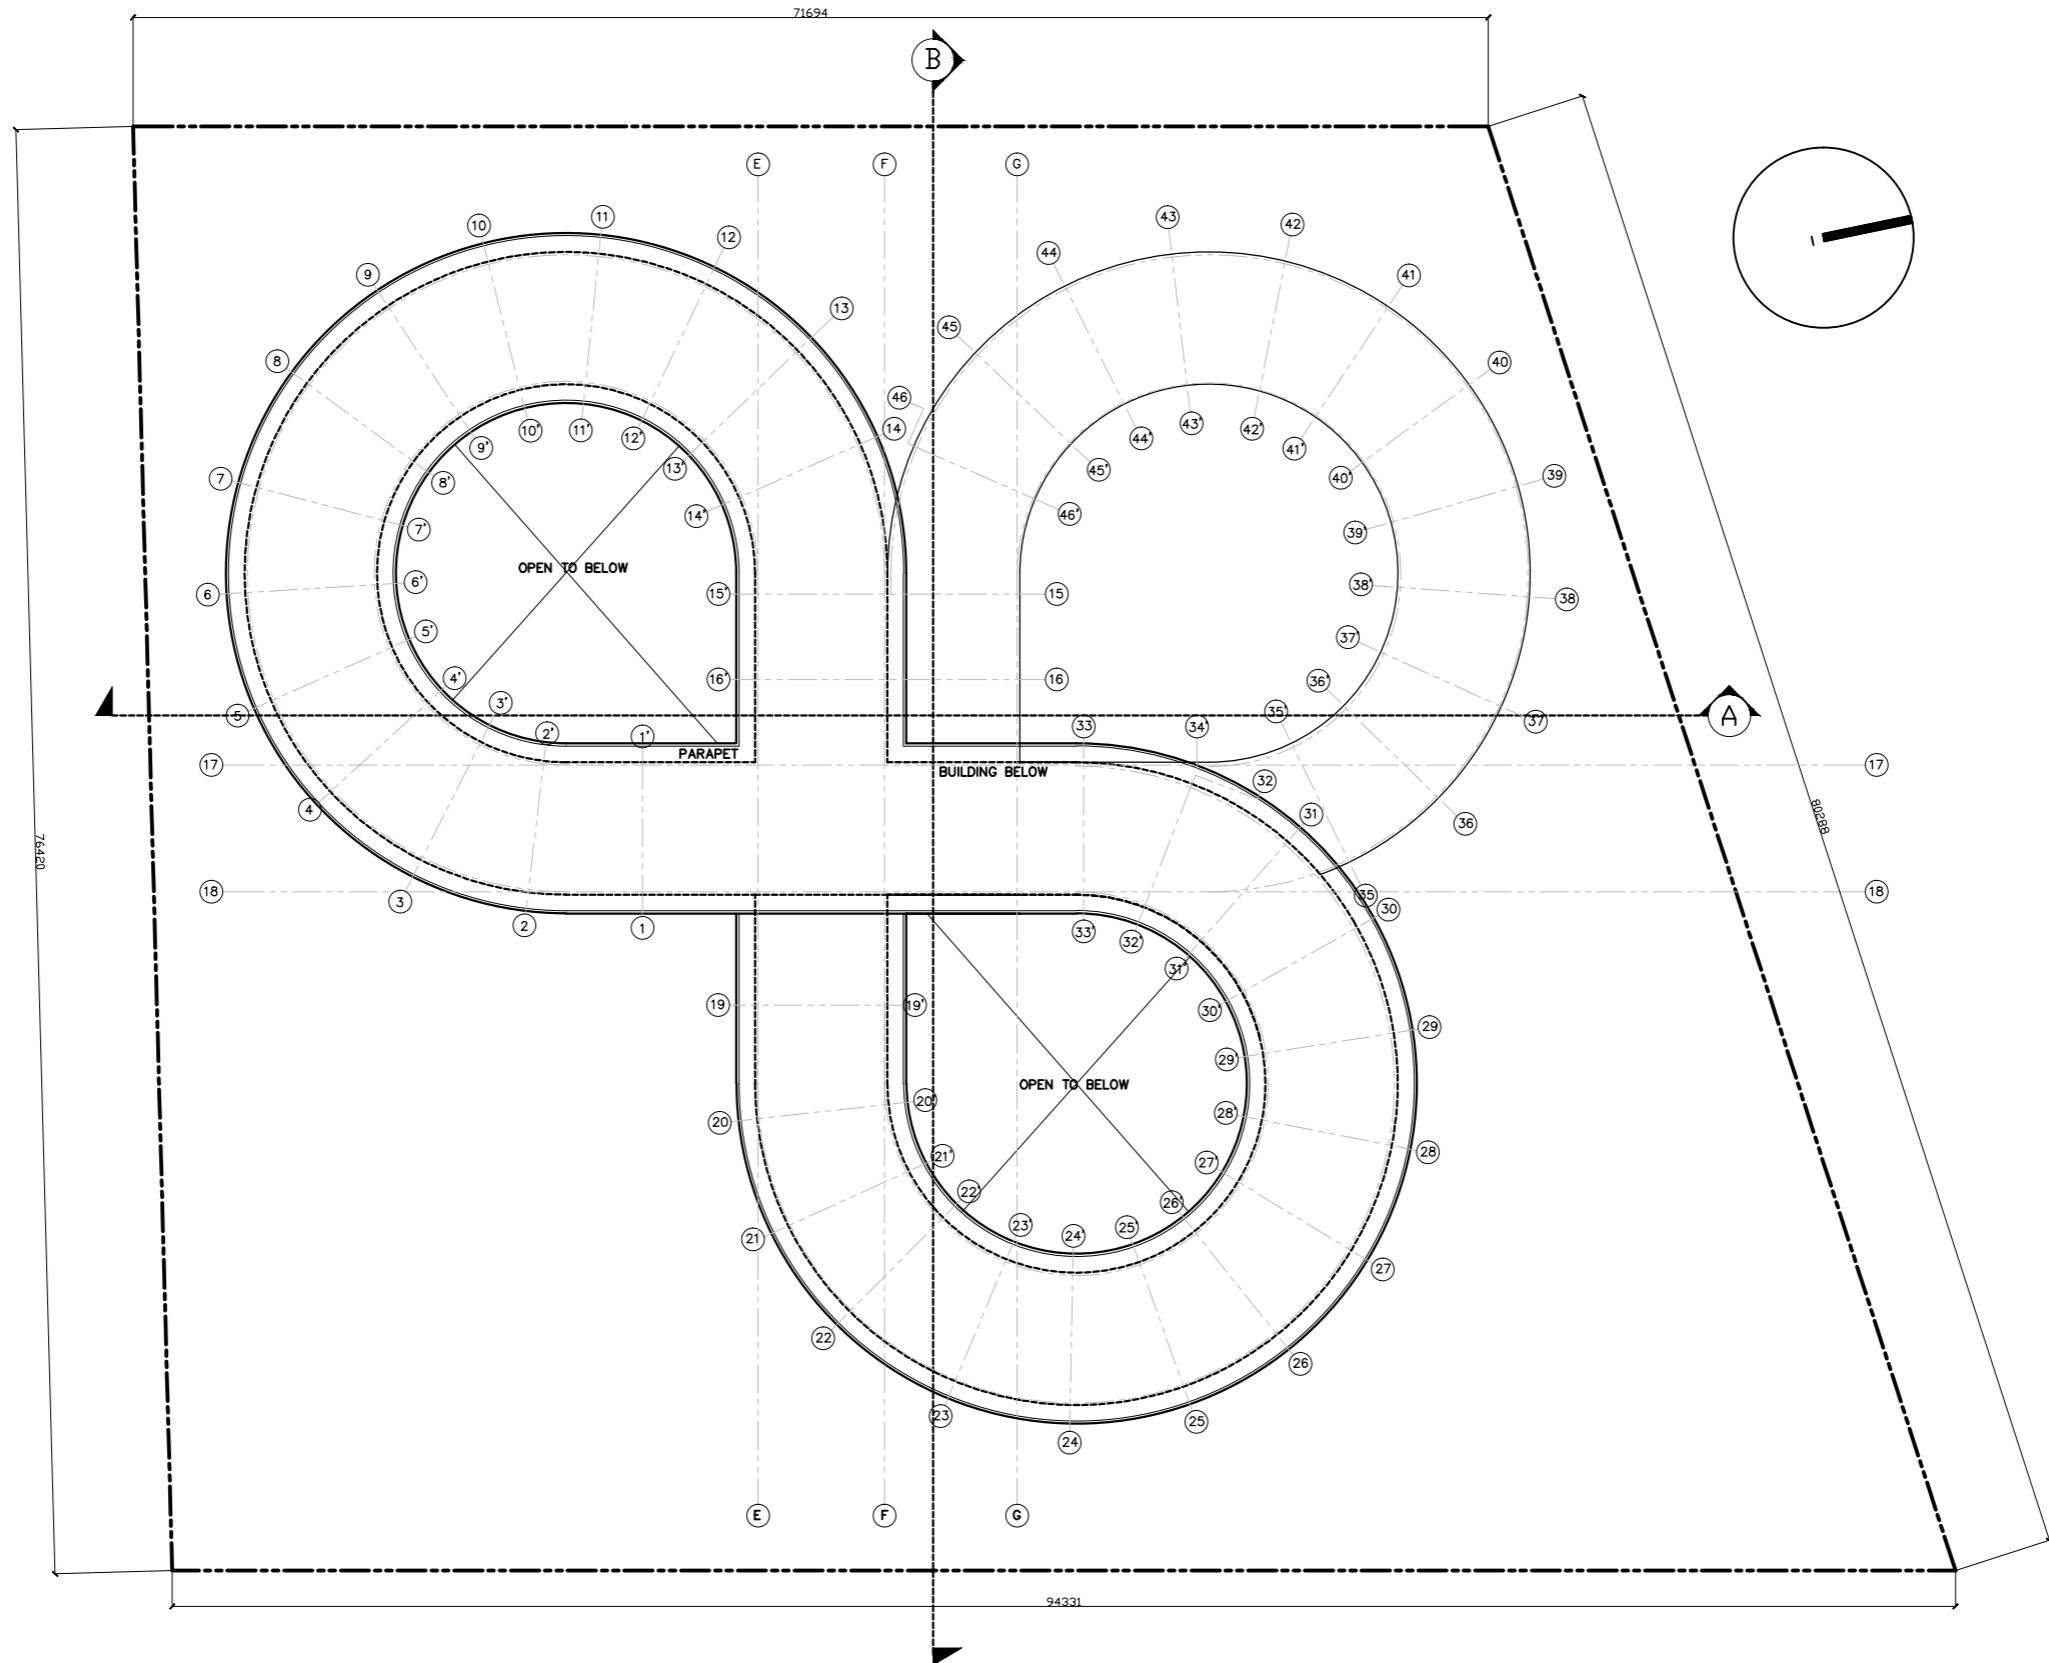

ROOF PLAN
1:400 MTS.



FRONT ELEVATION
1:300 MTS.




RIGHT ELEVATION
1:300 MTS.




REAR ELEVATION
1:300 MTS.



LEFT ELEVATION
1:300 MTS.

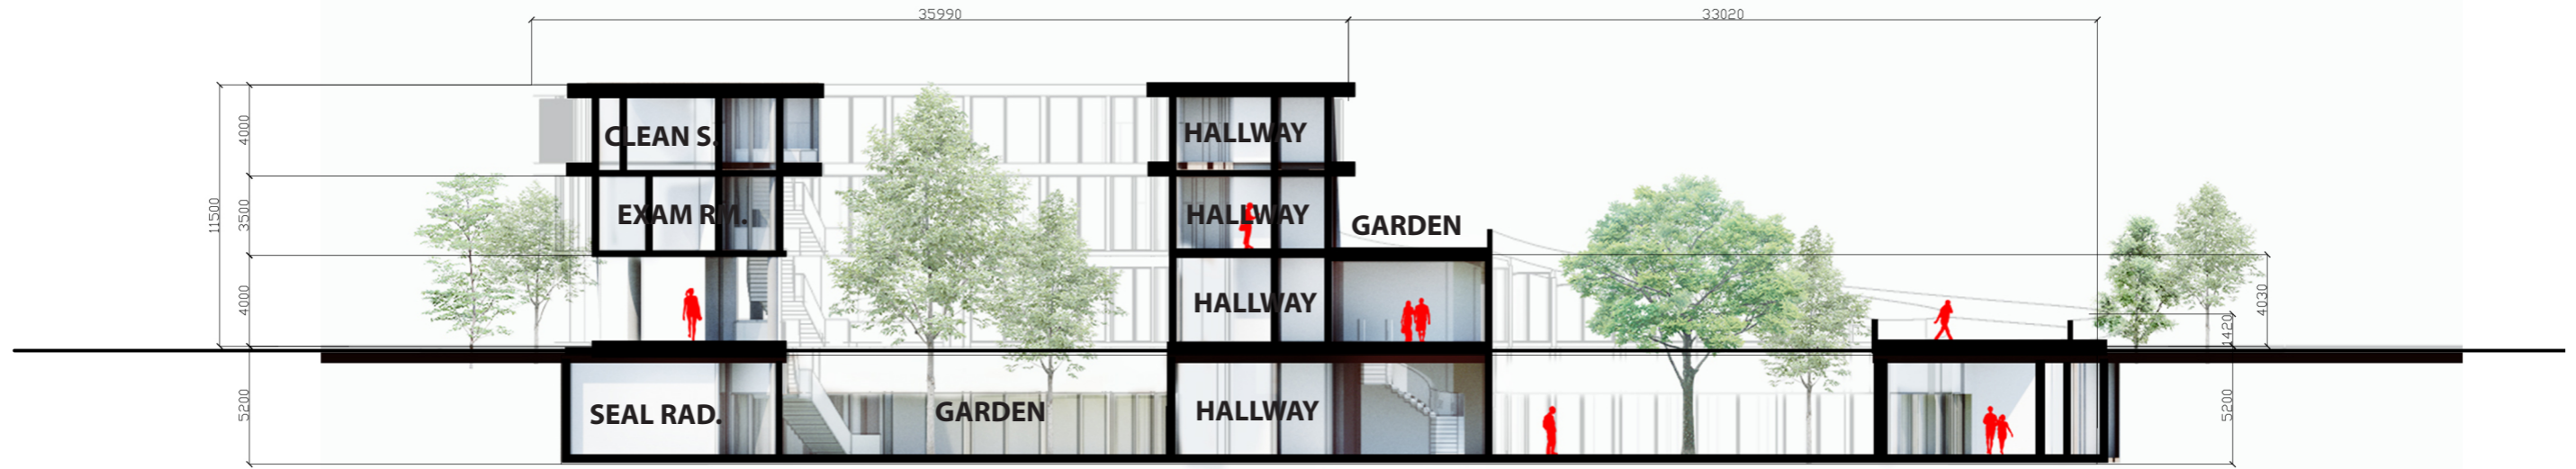


SECTION A
1:300 MTS.

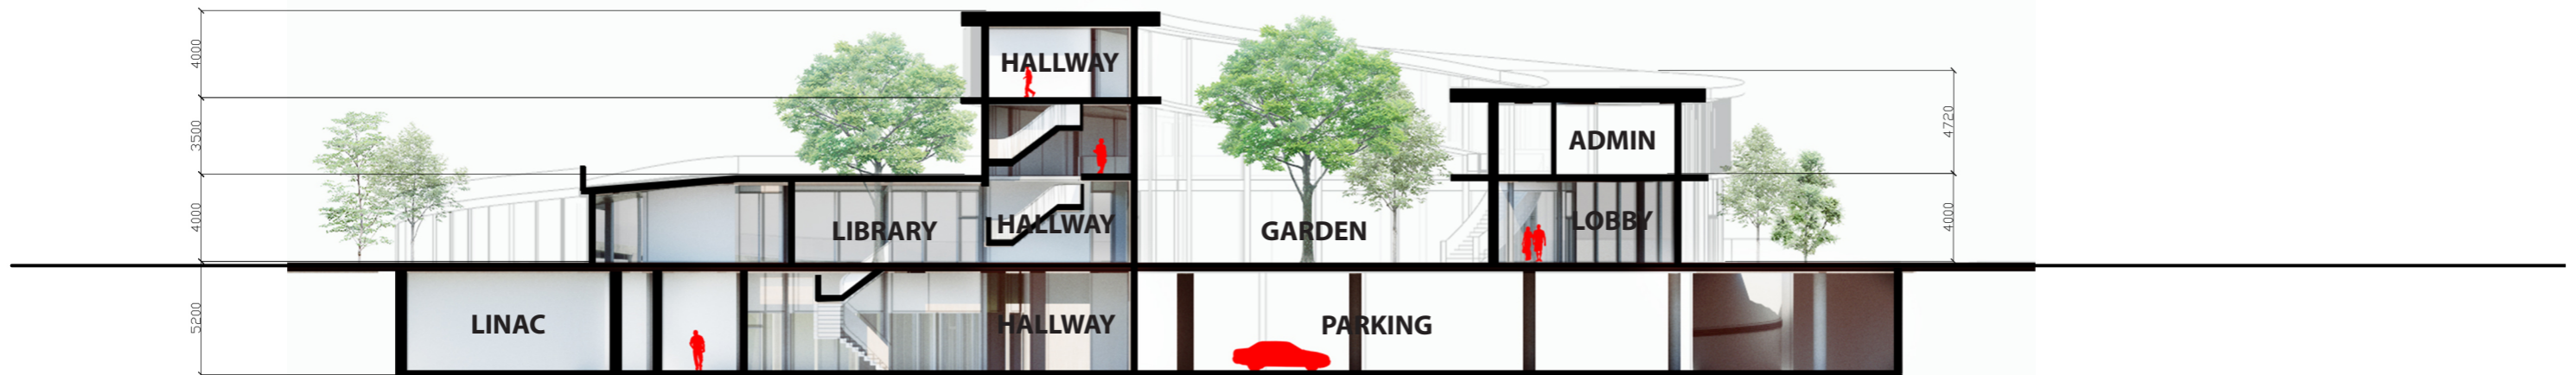

SECTION B
1:300 MTS.

EXTERIOR PERSPECTIVES

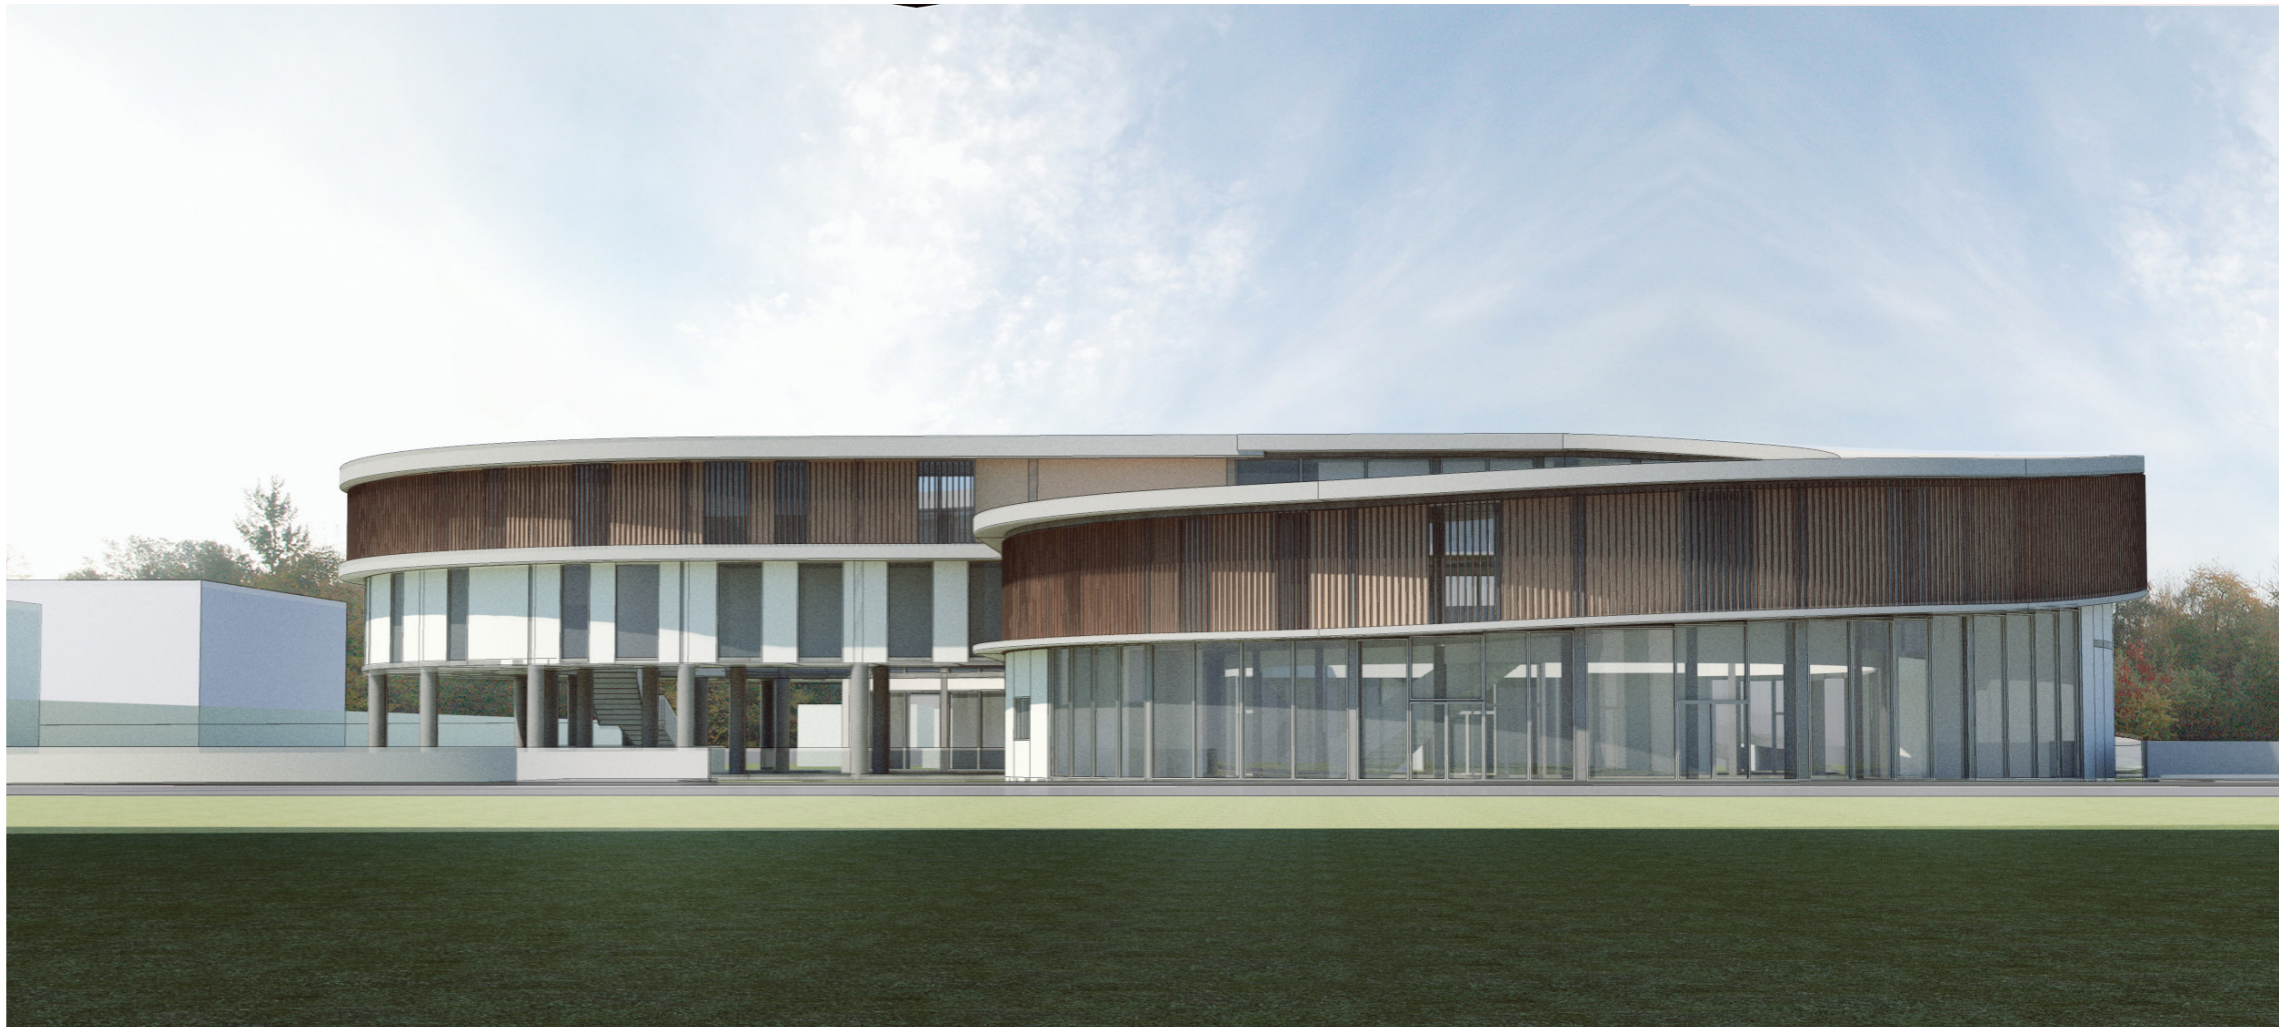

APPROACH PERSPECTIVE



VIEW FROM EAST AVENUE

INTERIOR PERSPECTIVES



HALLWAY PERSPECTIVE



INFUSION BAY PERSPECTIVE